


**2** **TRANSOM DETAIL**  
@ KNEE WALL

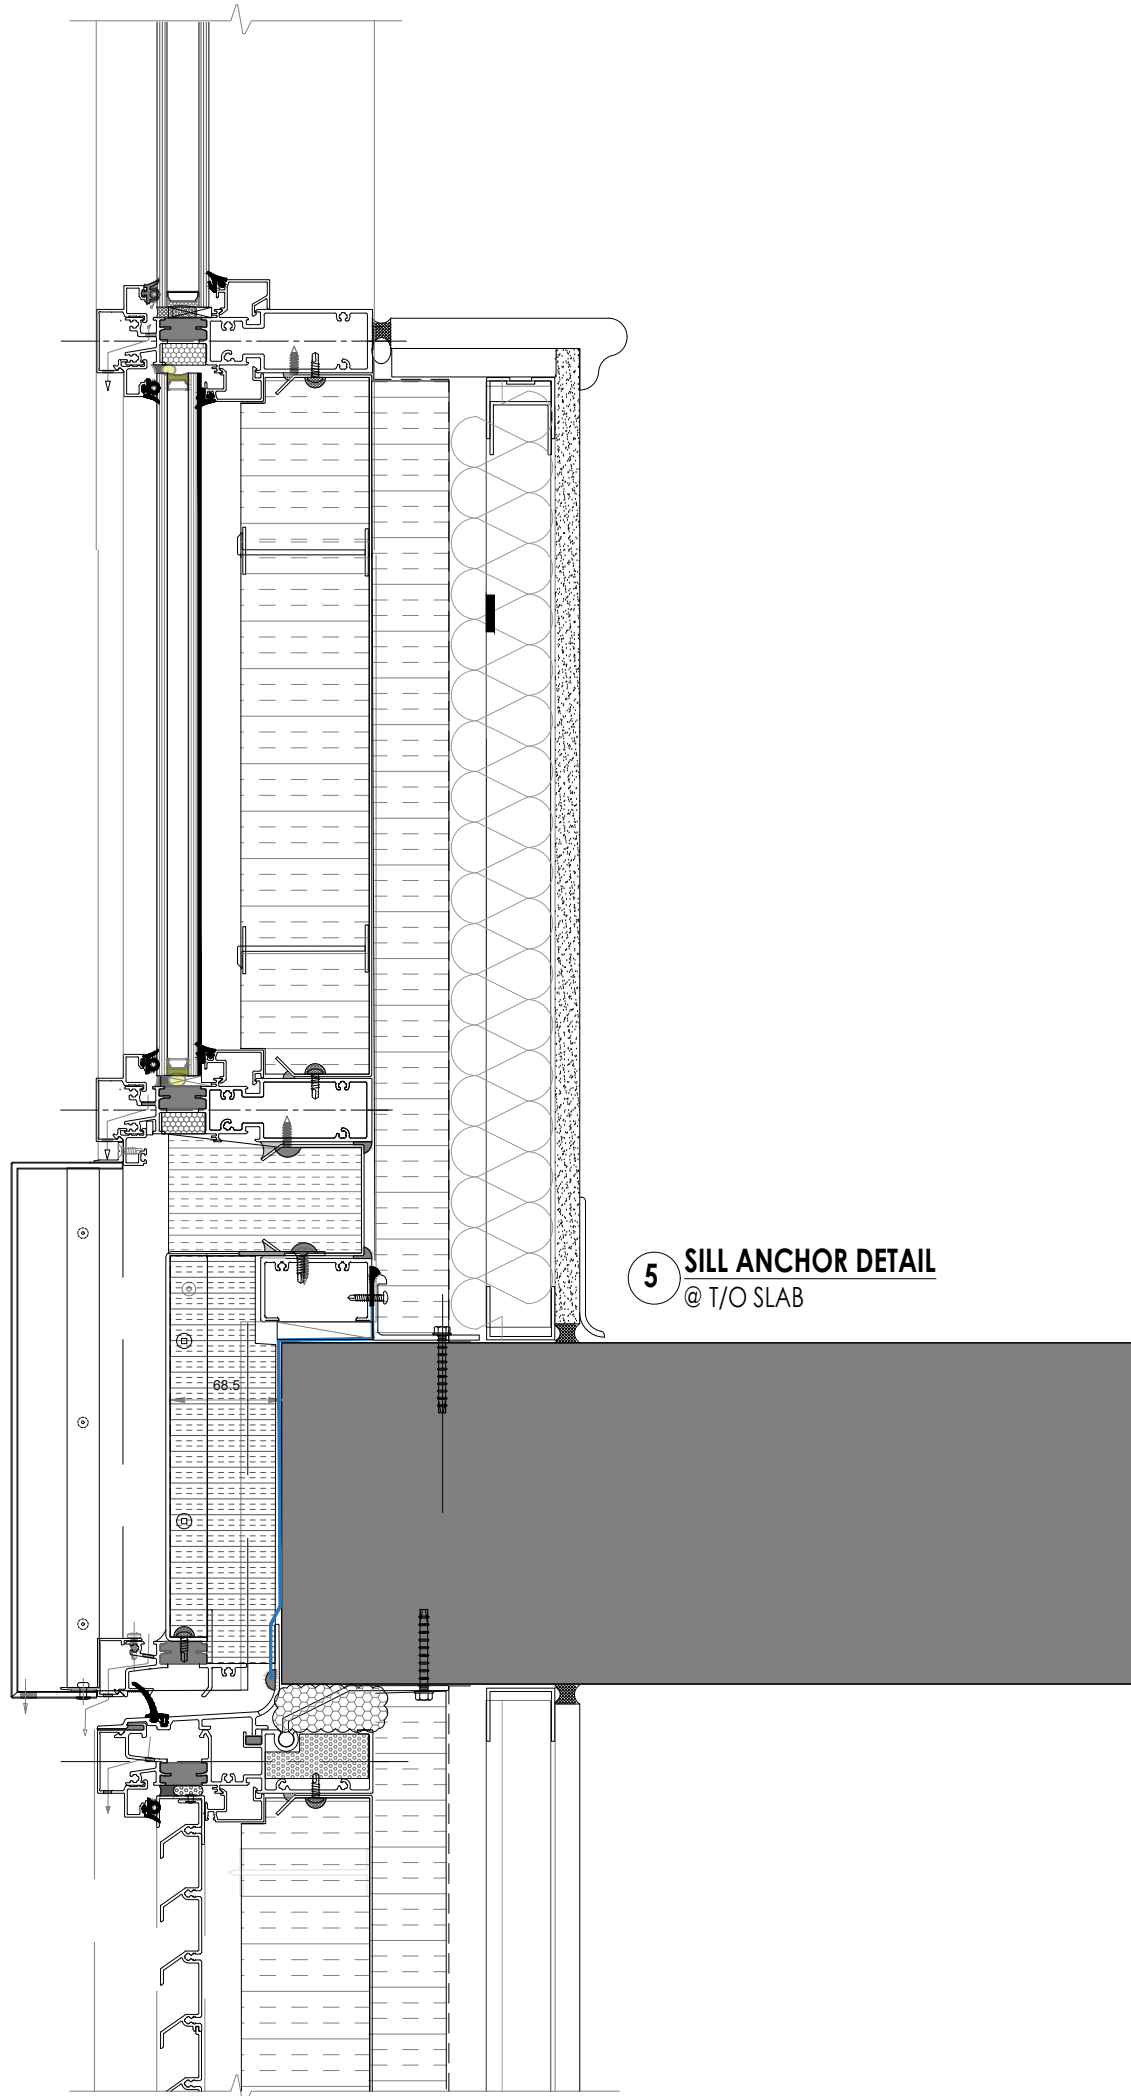

**5** **SILL ANCHOR DETAIL**  
@ T/O SLAB

**BY-PASS DETAILS**  
**1** @ Spandrel / Panel  
SCALE: 1:3  
ARCH. REF.: 4/A7-60