


3 Awning Detail
 Vision/Vision
 ARCH. REF.:

4 Split Mullion
 @ VisionGlass
 ARCH. REF.:

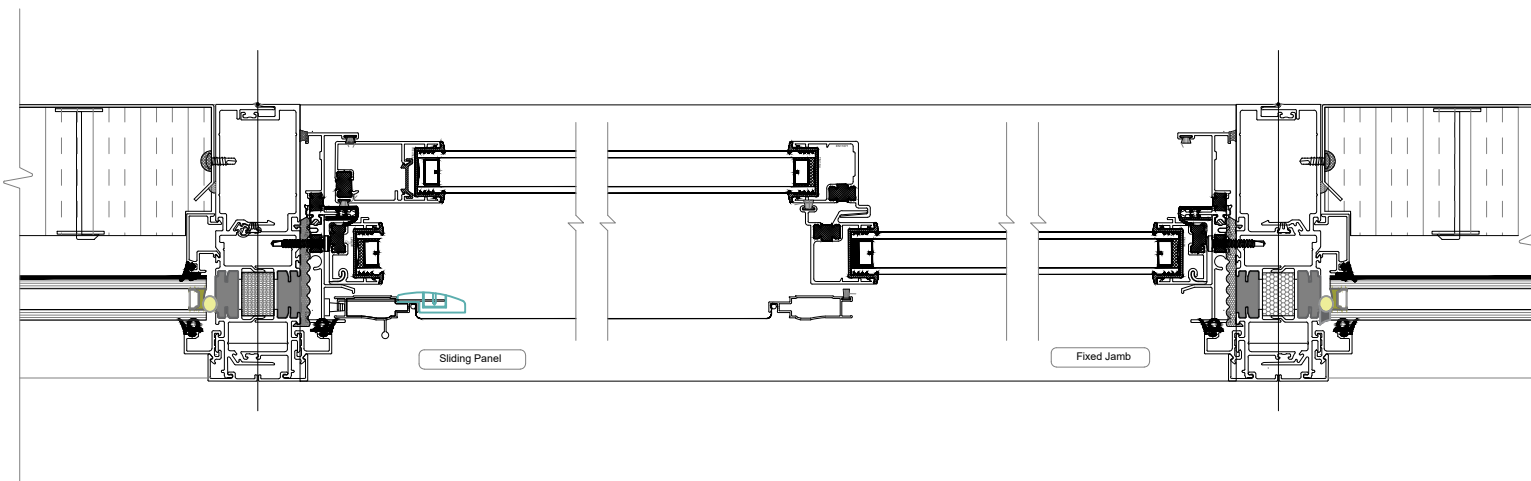

1 Jamb @ Sliding Door
 Spandrel/Sliding Door
 ARCH. REF.:

2 Split Mullion
 @ Spandrel Glass
 ARCH. REF.: